


Proposed Ground Floor Plan
1:50

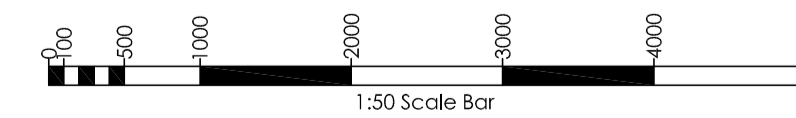

DRAFT TO BE APPROVED
(Please note no works to be undertaken on the project until building control approval has been obtained. Any works undertaken are at your own risk.)

C	Site Plan Ammended/First Floor Extension Added	1.05.15
B	Balcony Removed	06.02.15
No.	Revision/Issue	Date

Client:
Mr G Taylor

Site Location:
31 Hall Road
Scarisbrick
L40 9QB

Project:
First Floor Side Extension

Drawing Title:
Proposed Floor Plans (as existing)

Project Number:
BPE/2014/277/08

Stage:	Draft:	Approved:
Design		
Planning		
Building Regulations		

Date: May 2015
Drawn by: AKR/ME

Scale: 1:50, 1:10@A1
Revision: C
Drawing Number: 27708-002

PAUL ENNIS

CHARTERED SURVEYORS | CONSULTANT ENGINEERS | PROJECT MANAGERS

185 Liverpool Road, Southport, PR8 4NZ
HEAD OFFICE: T: 01704 562675 F: 01704 560959
E: office@paulennis.co.uk W: paulennis.co.uk

