


**Existing Roof Plan**  
1:100




**Proposed Roof Plan**  
1:100

**DRAFT TO BE APPROVED**  
(Please note no works to be undertaken on the project until building control approval has been obtained. Any works undertaken are at your own risk.)

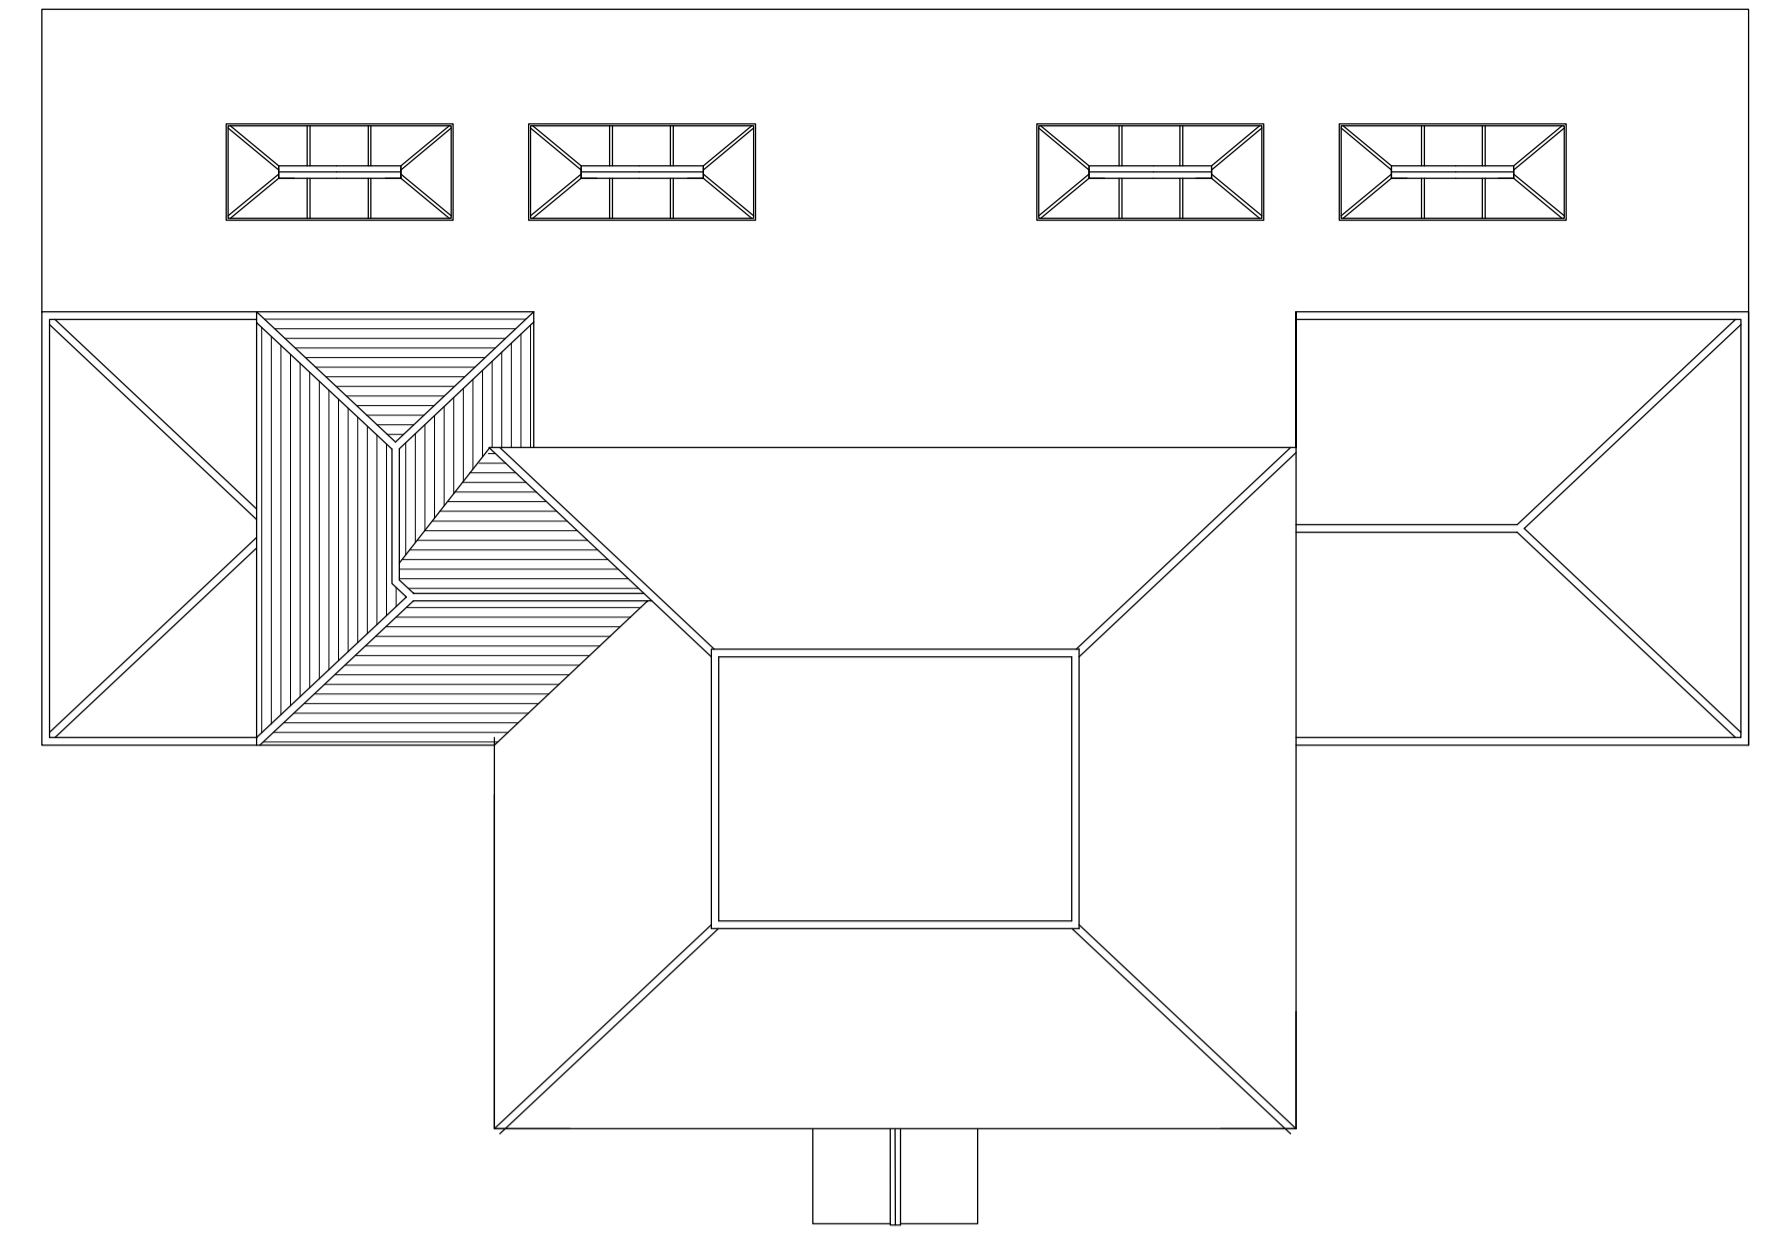

**Proposed First Floor Plan**  
1:50

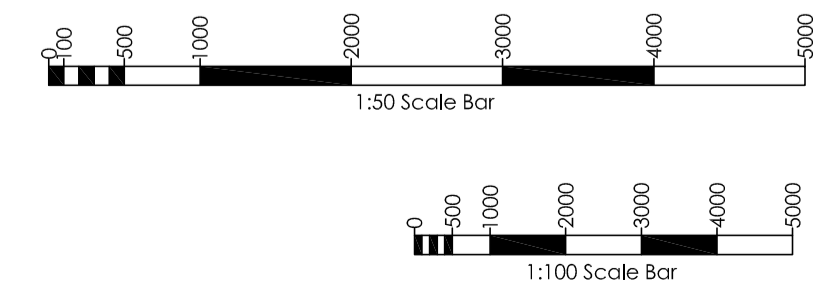

C	Site Plan Ammended/First Floor Extension Added	1.05.15
B	Balcony Removed	06.02.15
No.	Revision/Issue	Date

Client: Mr G Taylor

Site Location:  
31 Hall Road  
Scarisbrick  
L40 9QB

Project:  
First Floor Side Extension

Drawing Title:  
Proposed Floor Plans

Project Number:  
BPE/2014/277/08

Stage:	Draft:	Approved:
Design		
Planning		
Building Regulations		

Date: May 2015 Drawn by: AKR/ME

Scale: 1:200, 1:100, 1:50@A1 Revision: C Drawing Number: 27708-003

**PAUL ENNIS**  
CHARTERED SURVEYORS | CONSULTANT ENGINEERS | PROJECT MANAGERS

185 Liverpool Road, Southport, PR8 4NZ  
HEAD OFFICE: T: 01704 562675 F: 01704 560959  
E: office@paulennis.co.uk W: paulennis.co.uk