


windows enlarged 1 & 1/2 brick as agreed
(see photo's)

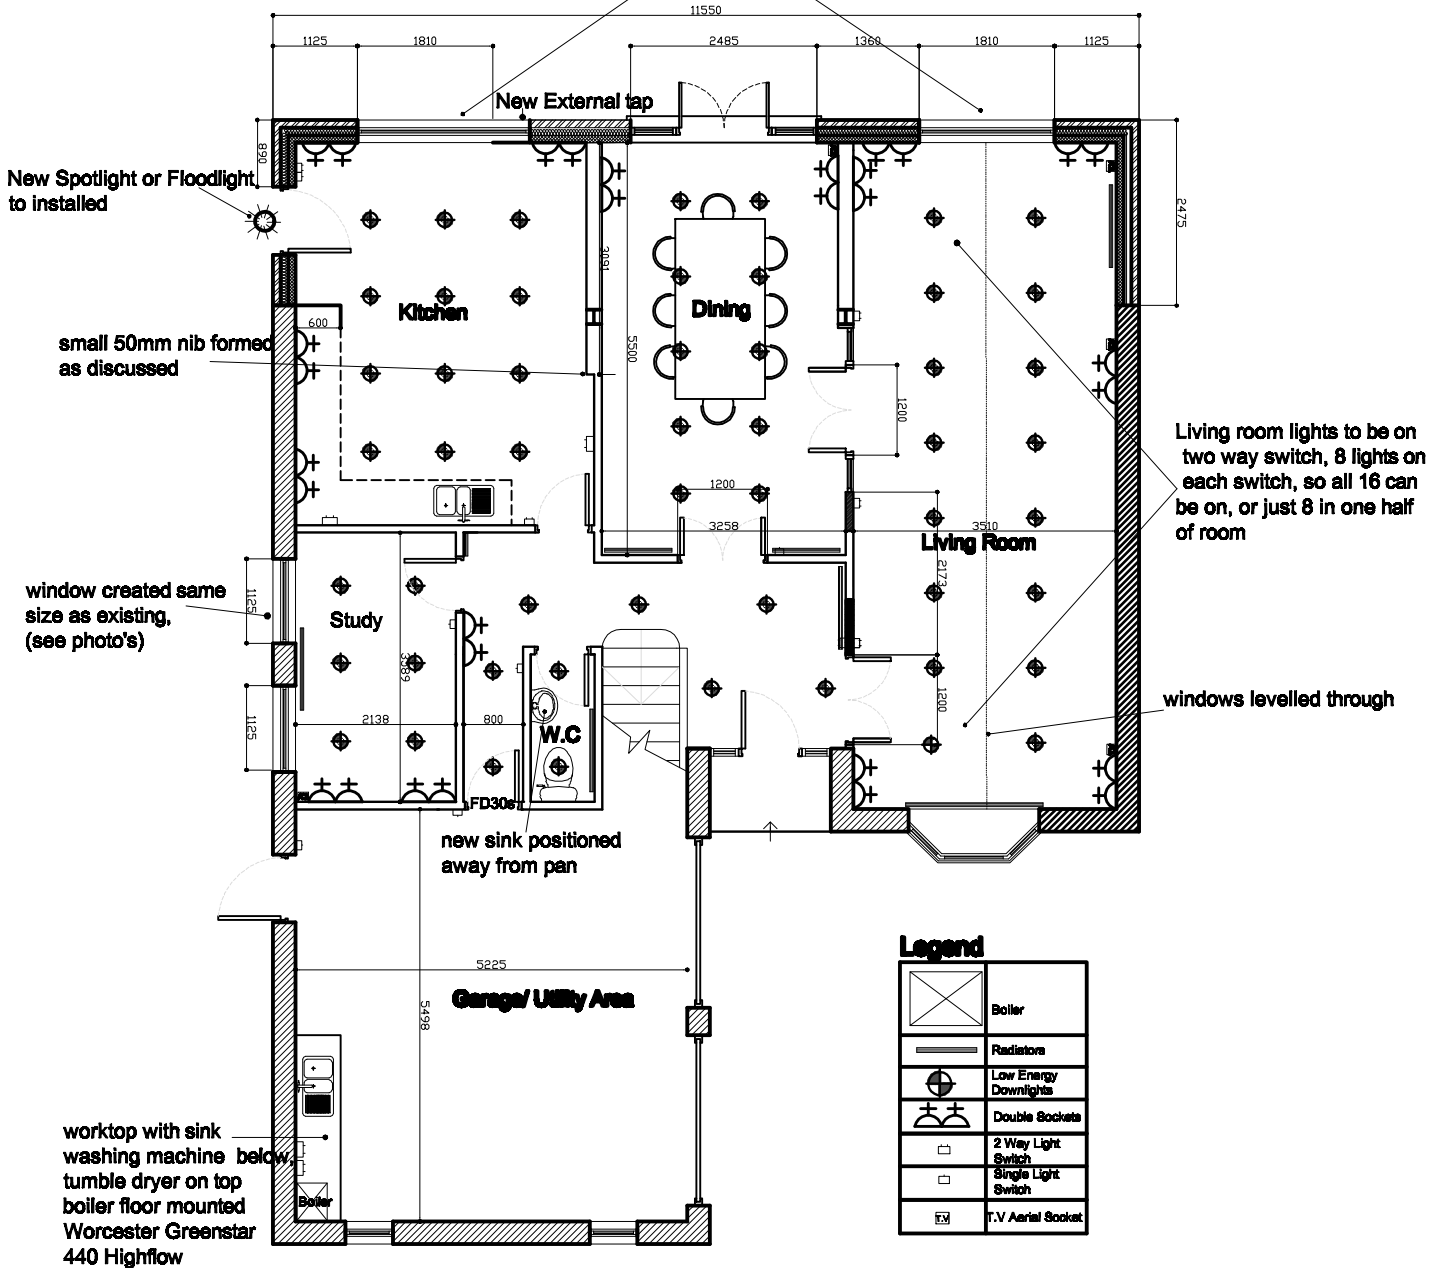

Proposed Ground Floor Plan